

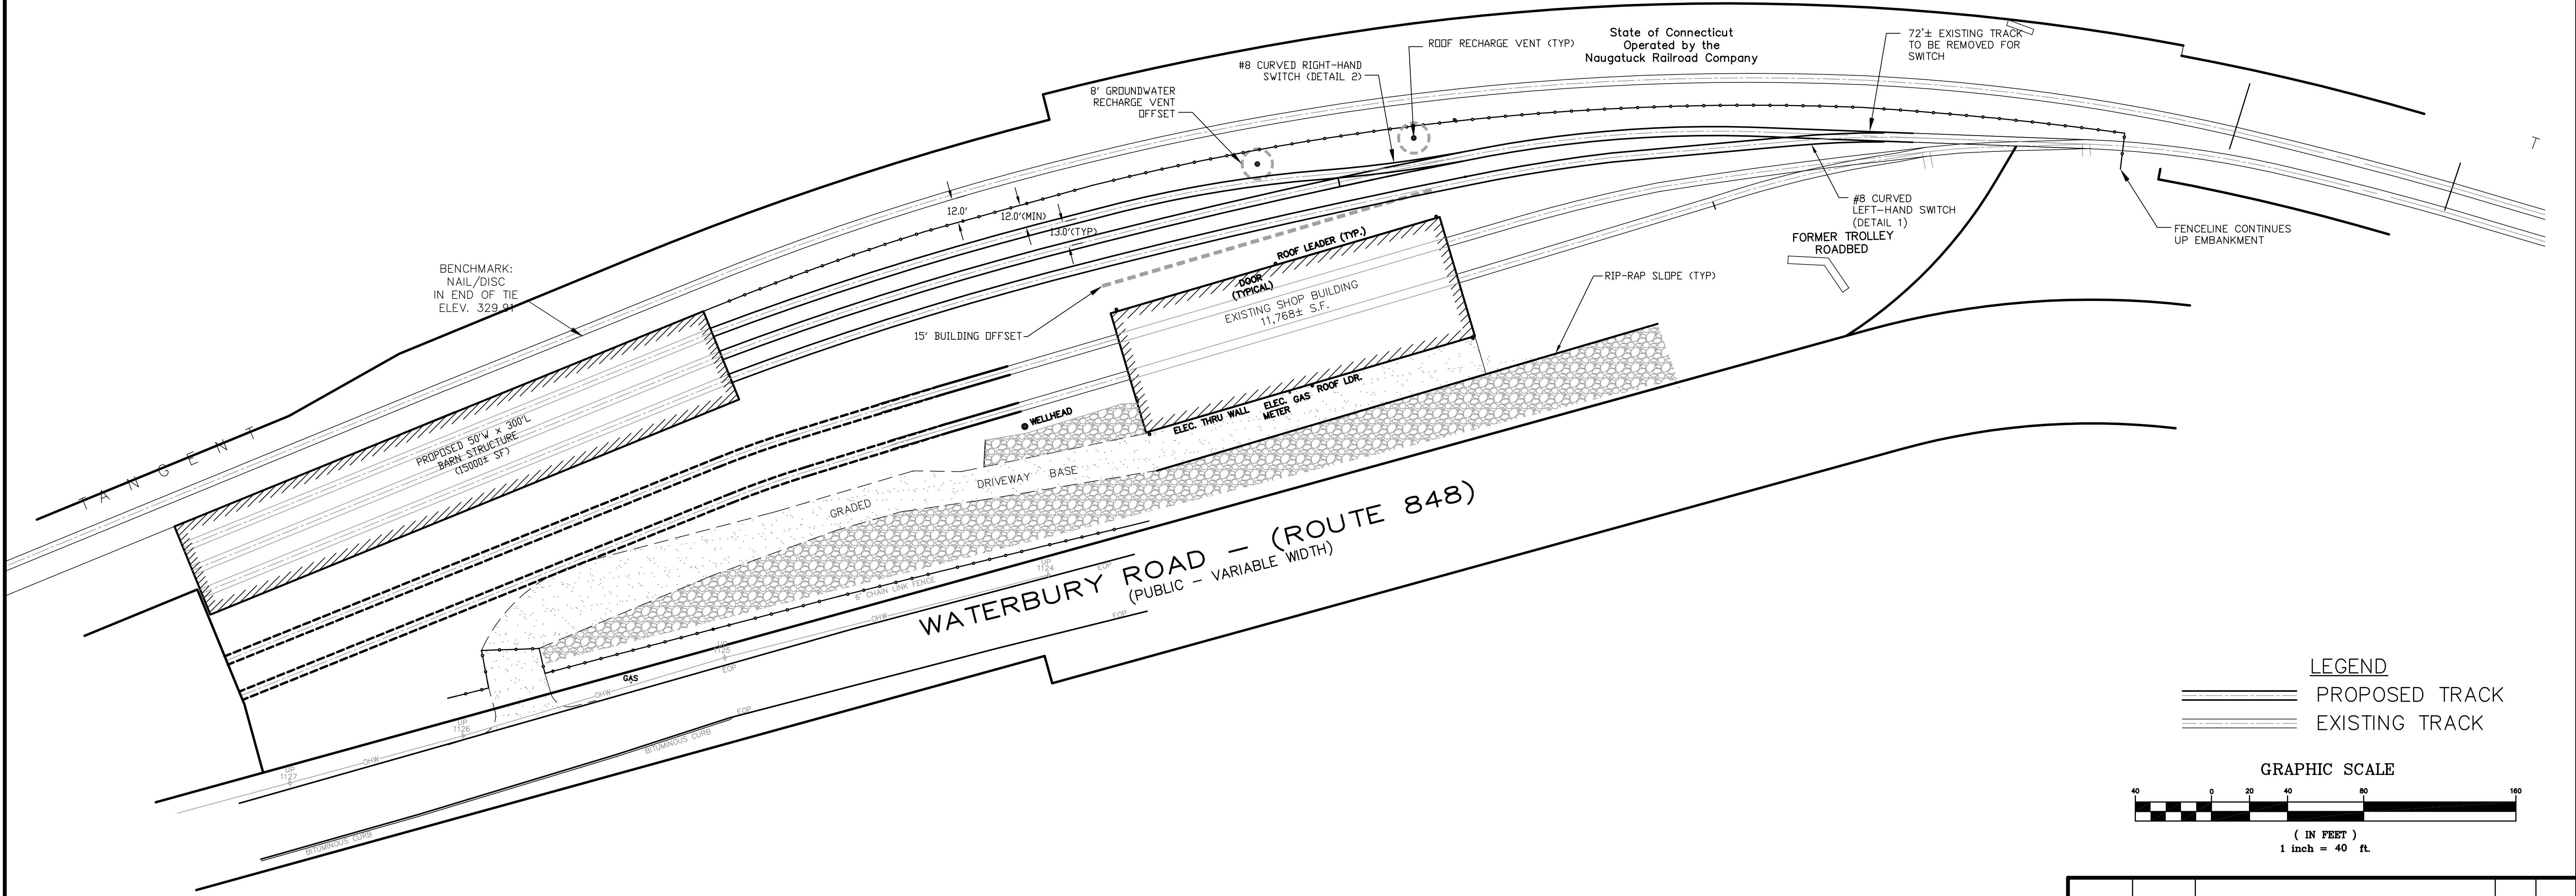
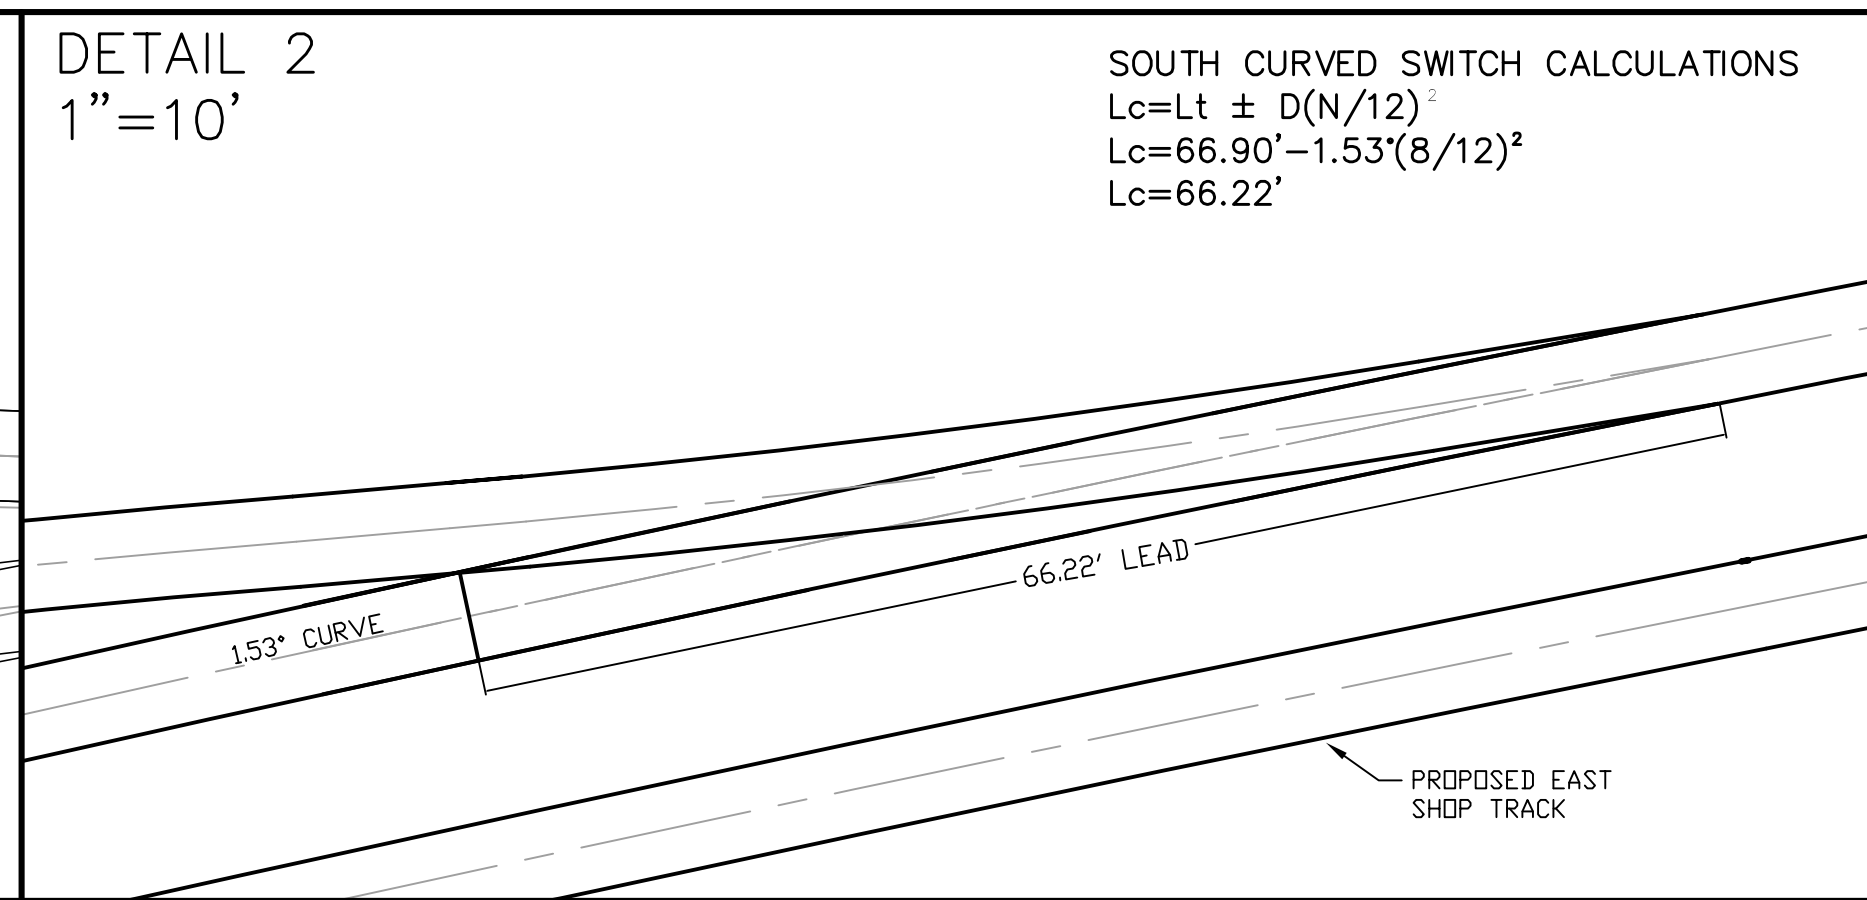


APPROX.

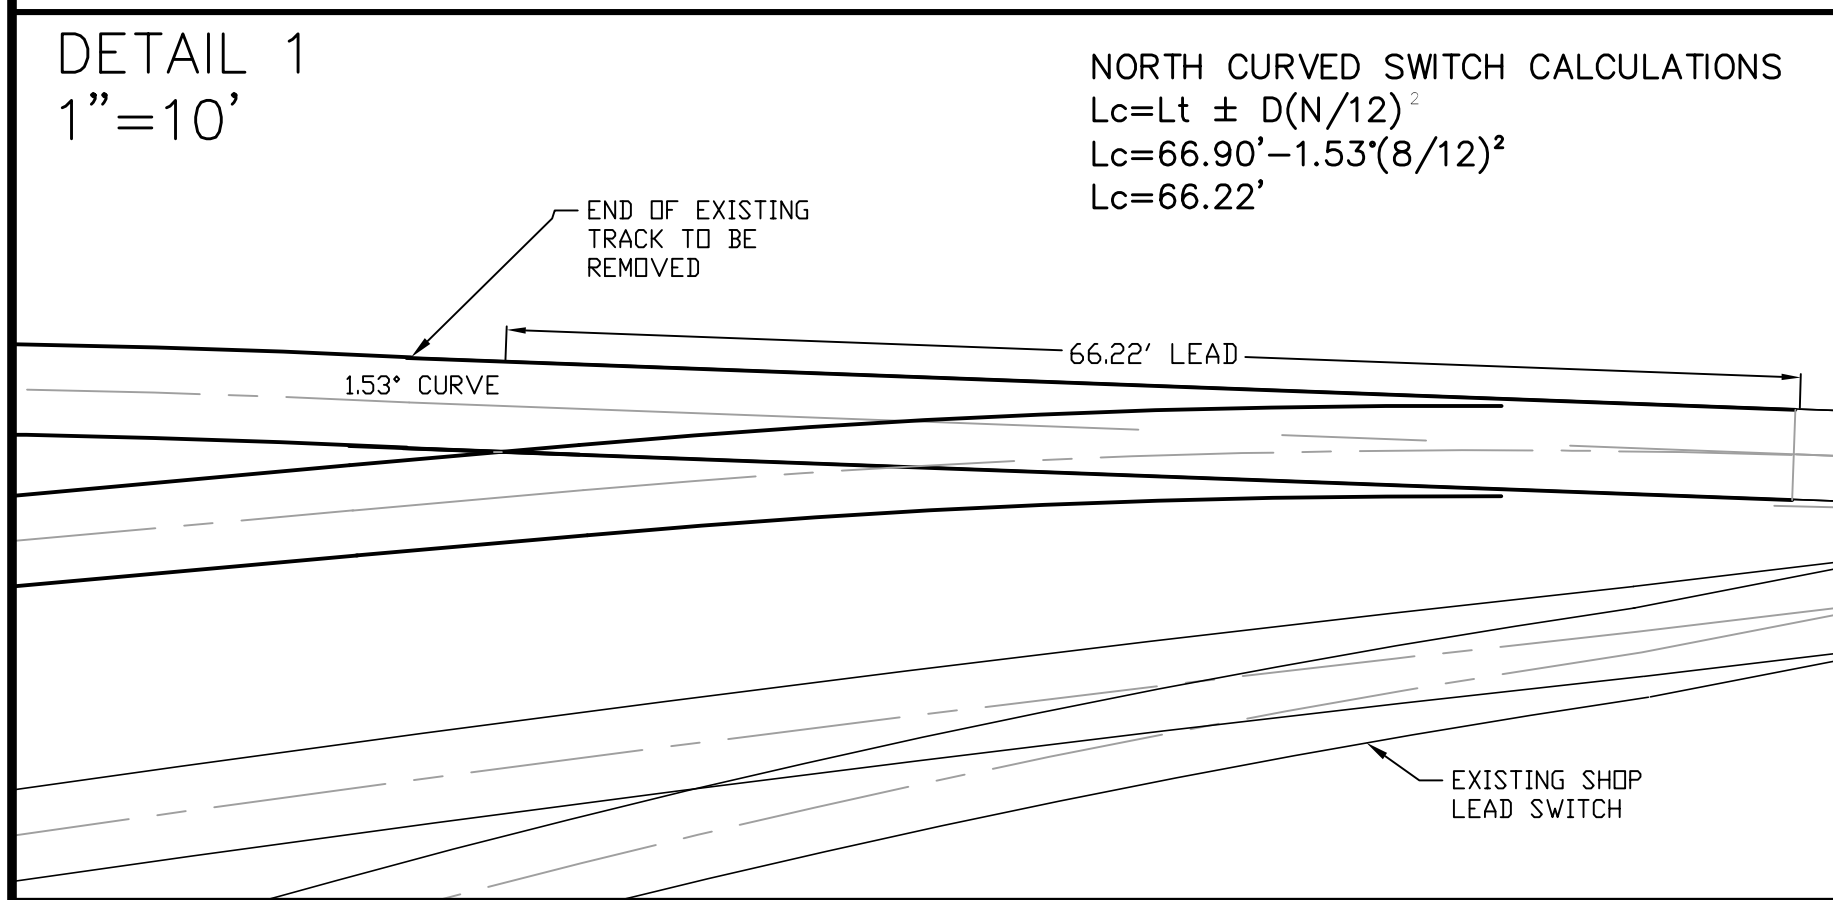

LEGEND
 ===== PROPOSED TRACK
 ===== EXISTING TRACK

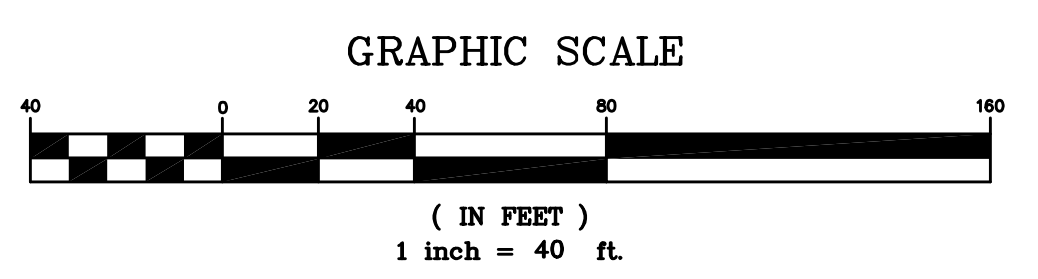

REVISION	DATE	DESCRIPTION	BY	APPR

SCALE: 1"=40'

DESIGN BY: CHAD R. BOUTET
 SURVEY BY: STEVEN BUTTERWORTH, P.L.S.
 DATE: JUNE 1, 2007
 DWG FILE NAME: FINAL DESIGN.dwg

P.O. BOX 400
 THOMASTON, CT 06787
 PHONE: (860) 283-7245
 FACSIMILE: (860) 283-7245

Naugatuck Railroad Company

DRAWING TITLE: **THOMASTON SHOP YARD LAYOUT** DWG. NO. **1**